



Work5hop
 www.work5hop.com
 info@work5hop.com
 618 east locust street
 san antonio tx 78212

Olmos Tower
 Guest Rooms

700 E Hildebrand Ave
 San Antonio, Texas 78212

#2113201

This document, authorized by Jay Loudon (registration #20100), is incomplete. Do not use for regulatory approval, permit, or construction.


REVISIONS		
MARK	DATE	DESCRIPTION

1.18.2022


Construction Documents

Floor Plan

A201



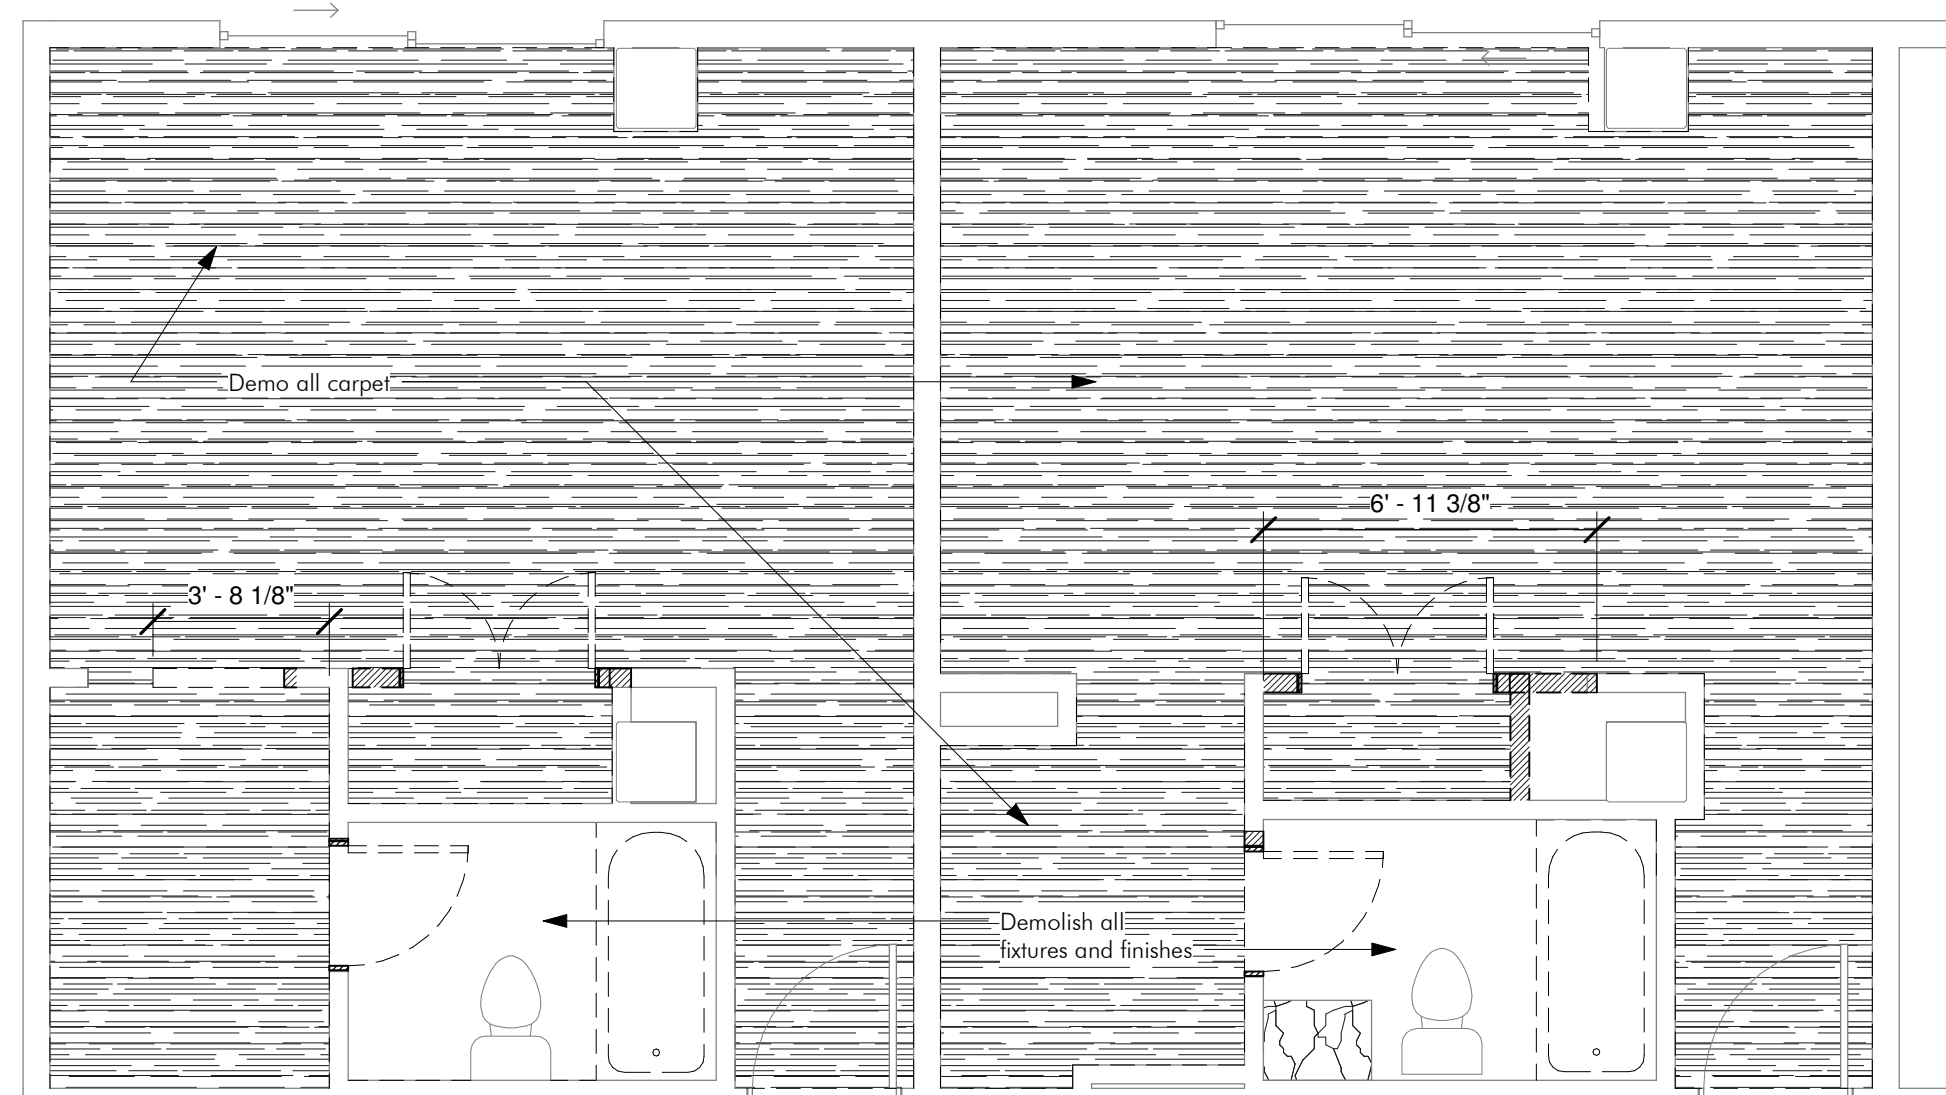


3 Floor Plan - Demo
 SCALE 1/4" = 1'-0"

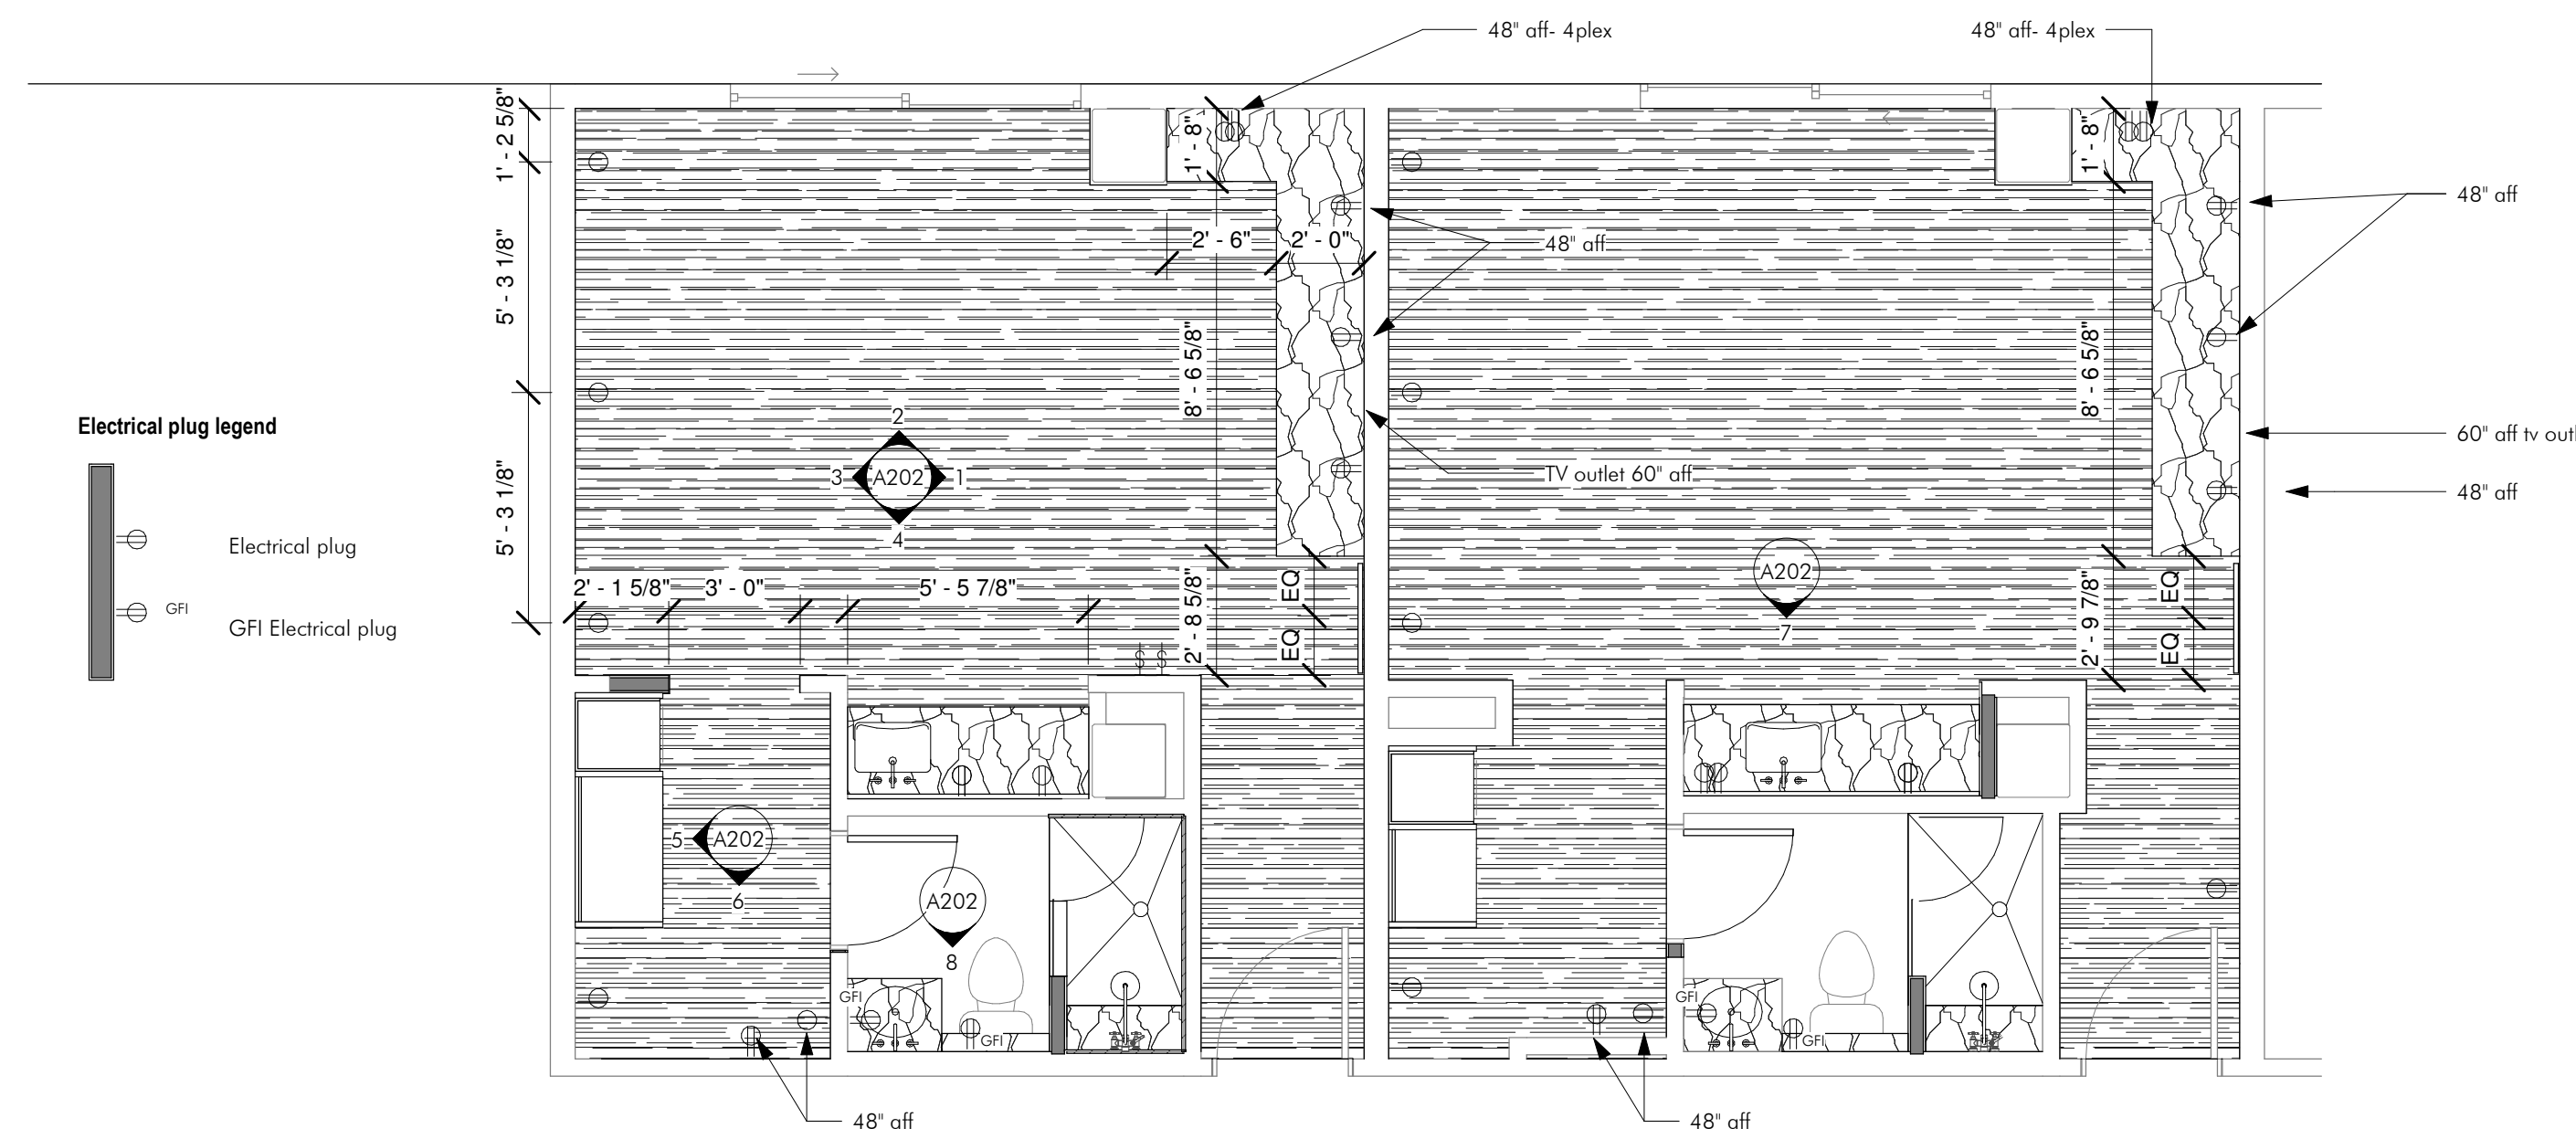

1 Floor Plan - New
 SCALE 1/4" = 1'-0"

Electrical Device Legend

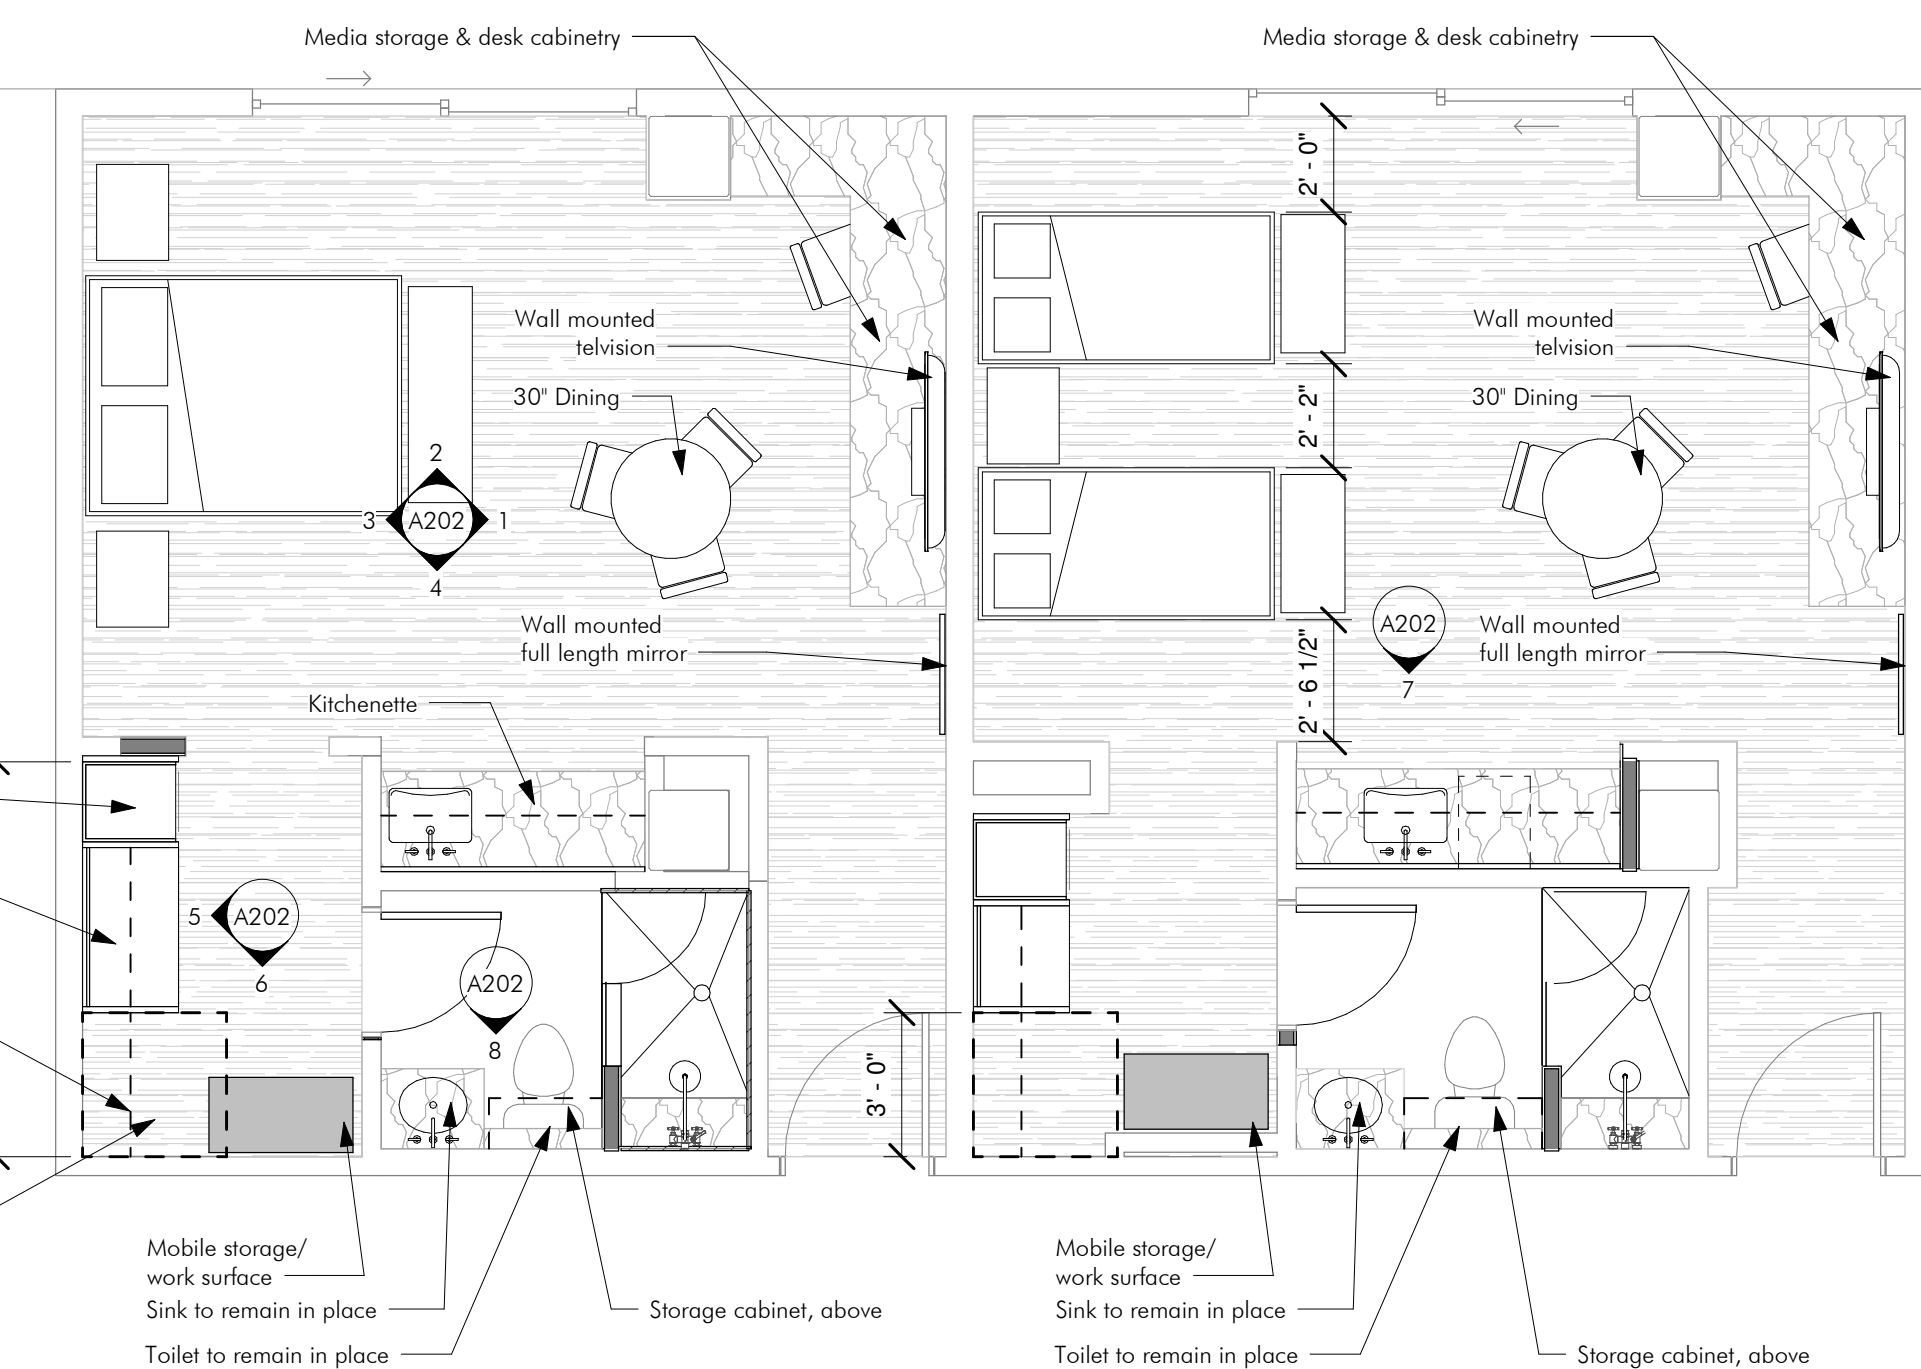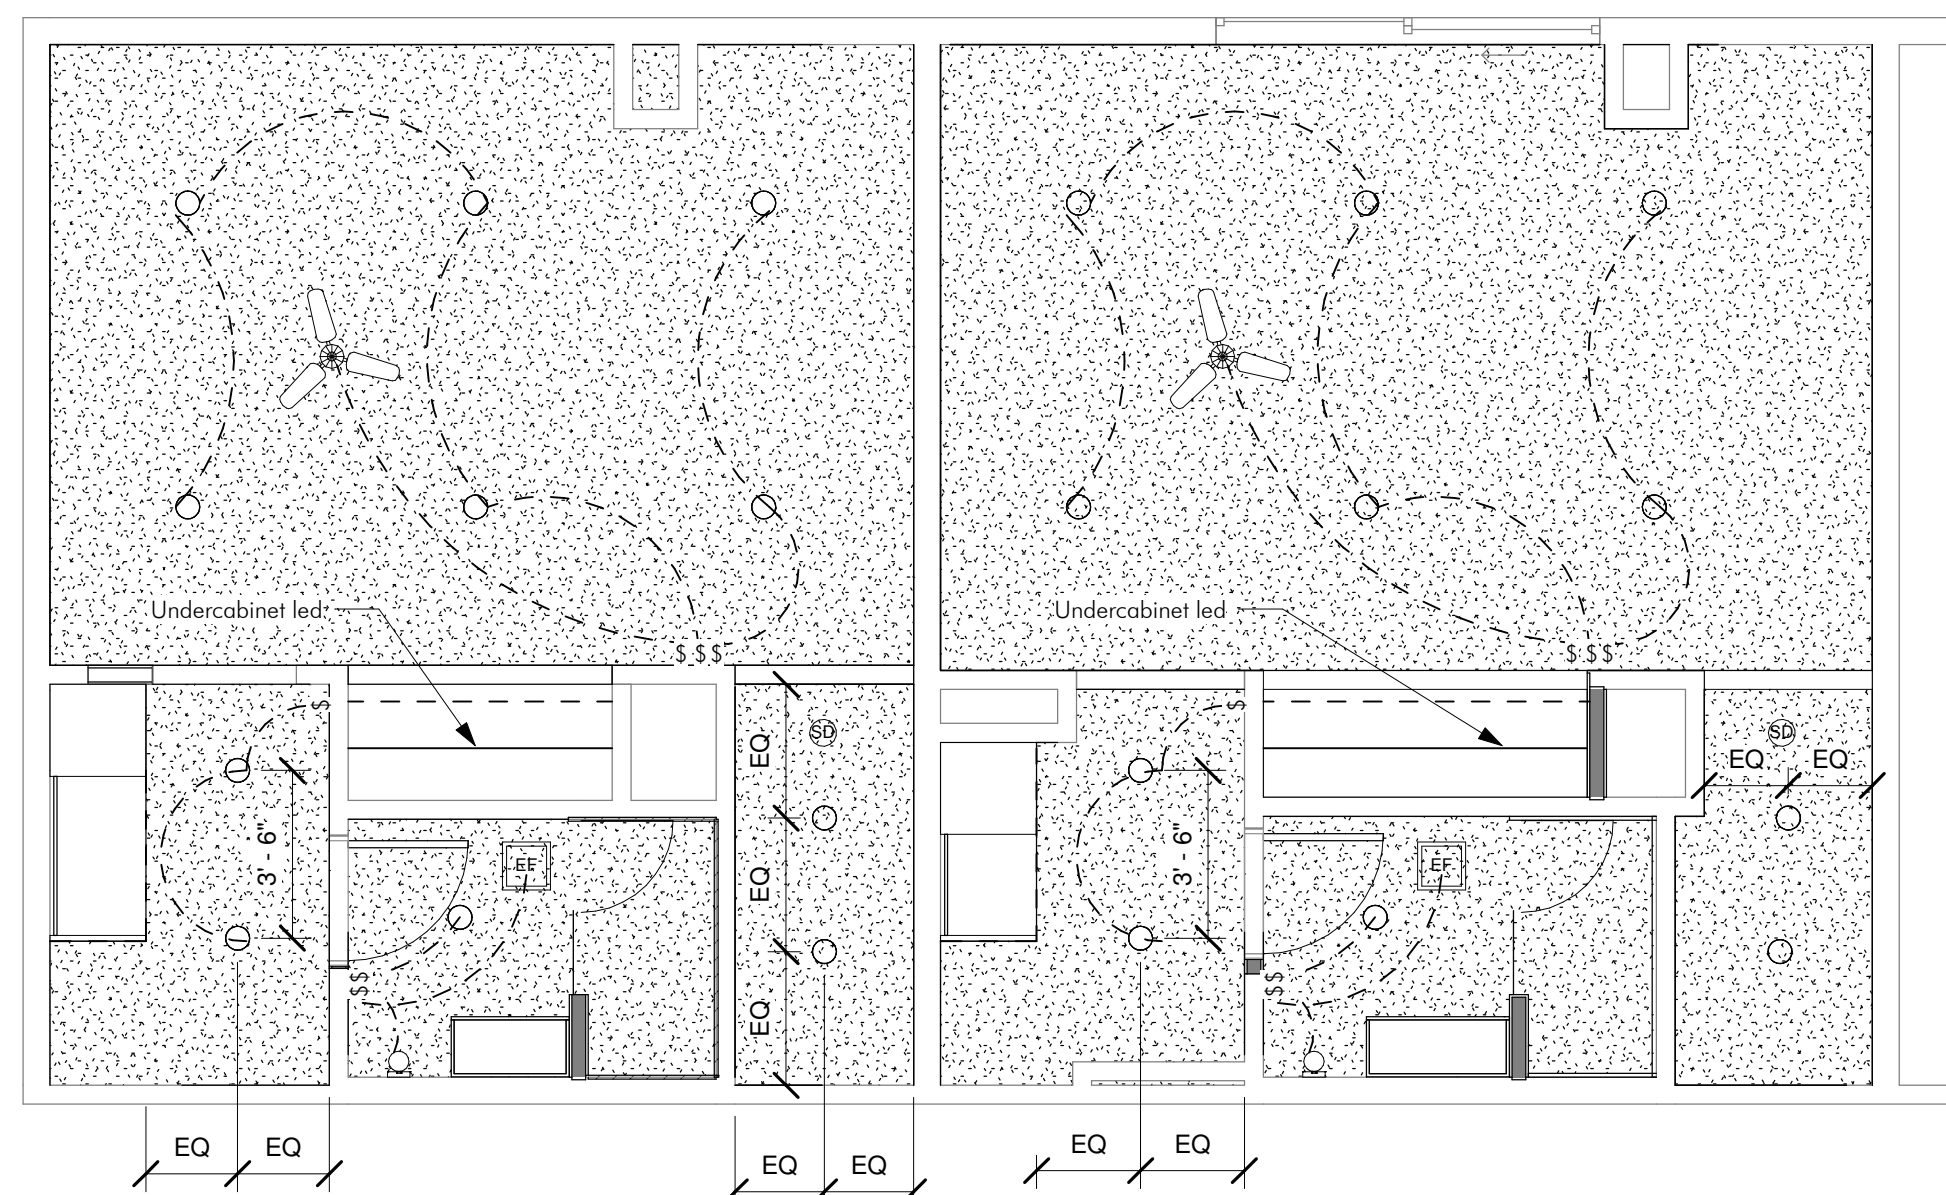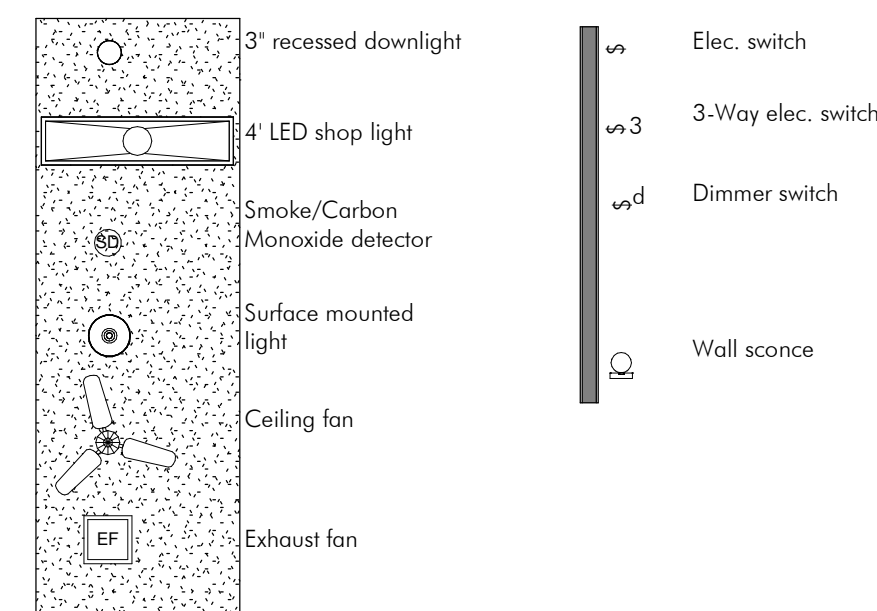

2 Floor Plan- Finishes
 SCALE 1/4" = 1'-0"